


EG

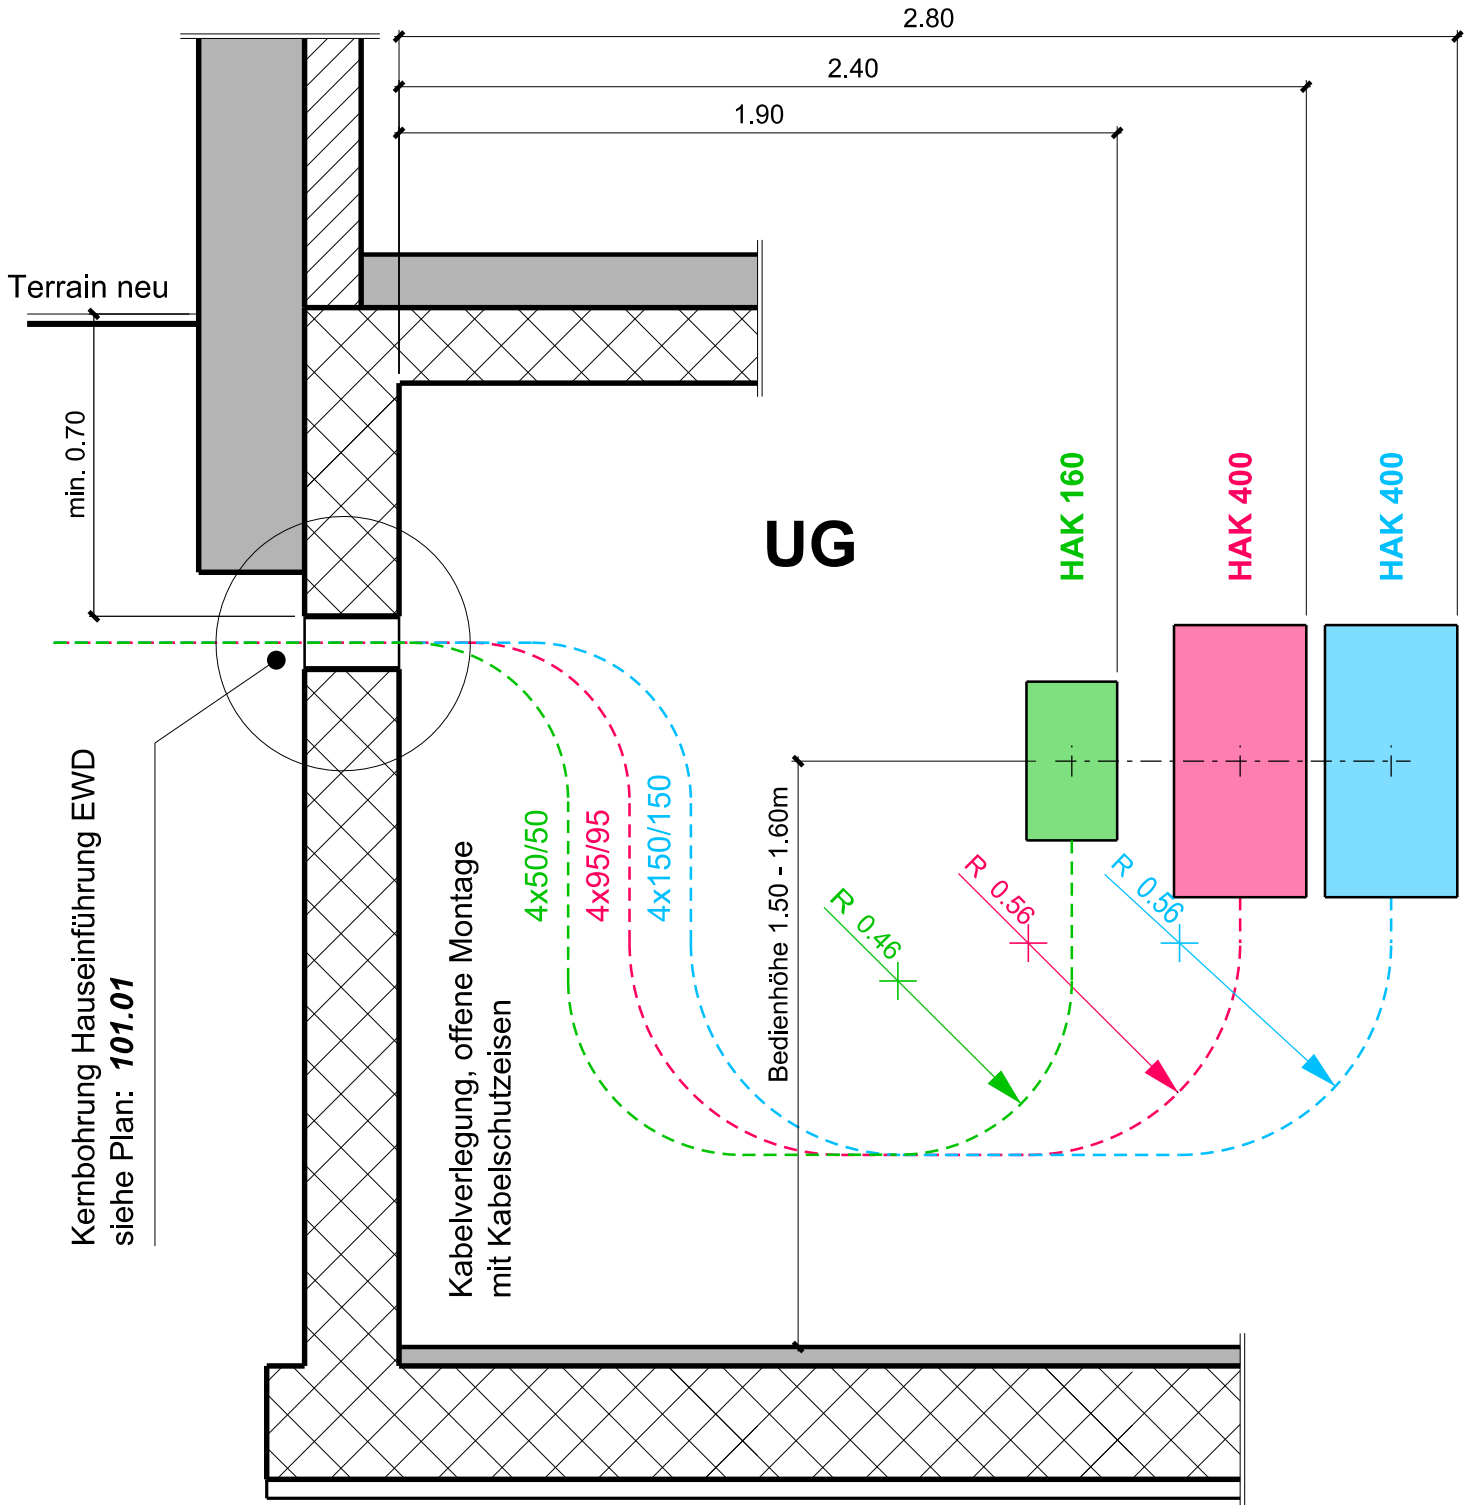

Hausanschlusskasten	Breite	Höhe	Tiefe
<b>HAK 160</b>	244mm	422mm	138mm
<b>HAK 400</b>	350mm	720mm	187mm